

VICINITY MAP



CVPPI CHENAB VALLEY POWER PROJECTS (P) LTD.
 (A Joint Venture of NHPC, JKSPDC & PTC(I) Ltd.)


NHPC एन एच पी सी लिमिटेड
 (भारत सरकार का उद्यम)
 NHPC Limited
 (A GOVT. OF INDIA ENTERPRISE)

कीरु जल विद्युत परियोजना
 KIRU HYDROELECTRIC PROJECT

INDEX MAP

OCT-15	01	ISSUED FOR UPDATED DPR FOR TEA.																		
JUL-12	00	ISSUED FOR DPR																		
DATE	NO.	REVISION OR ISSUES	BY.	CH.	APP.	DATE	DRG. NO.	NHCU	D	41	GA	001	01							
						JULY-2012	अंक संख्या													


DRG. NO. NHKU - D - 41 - GA - 001 - 01

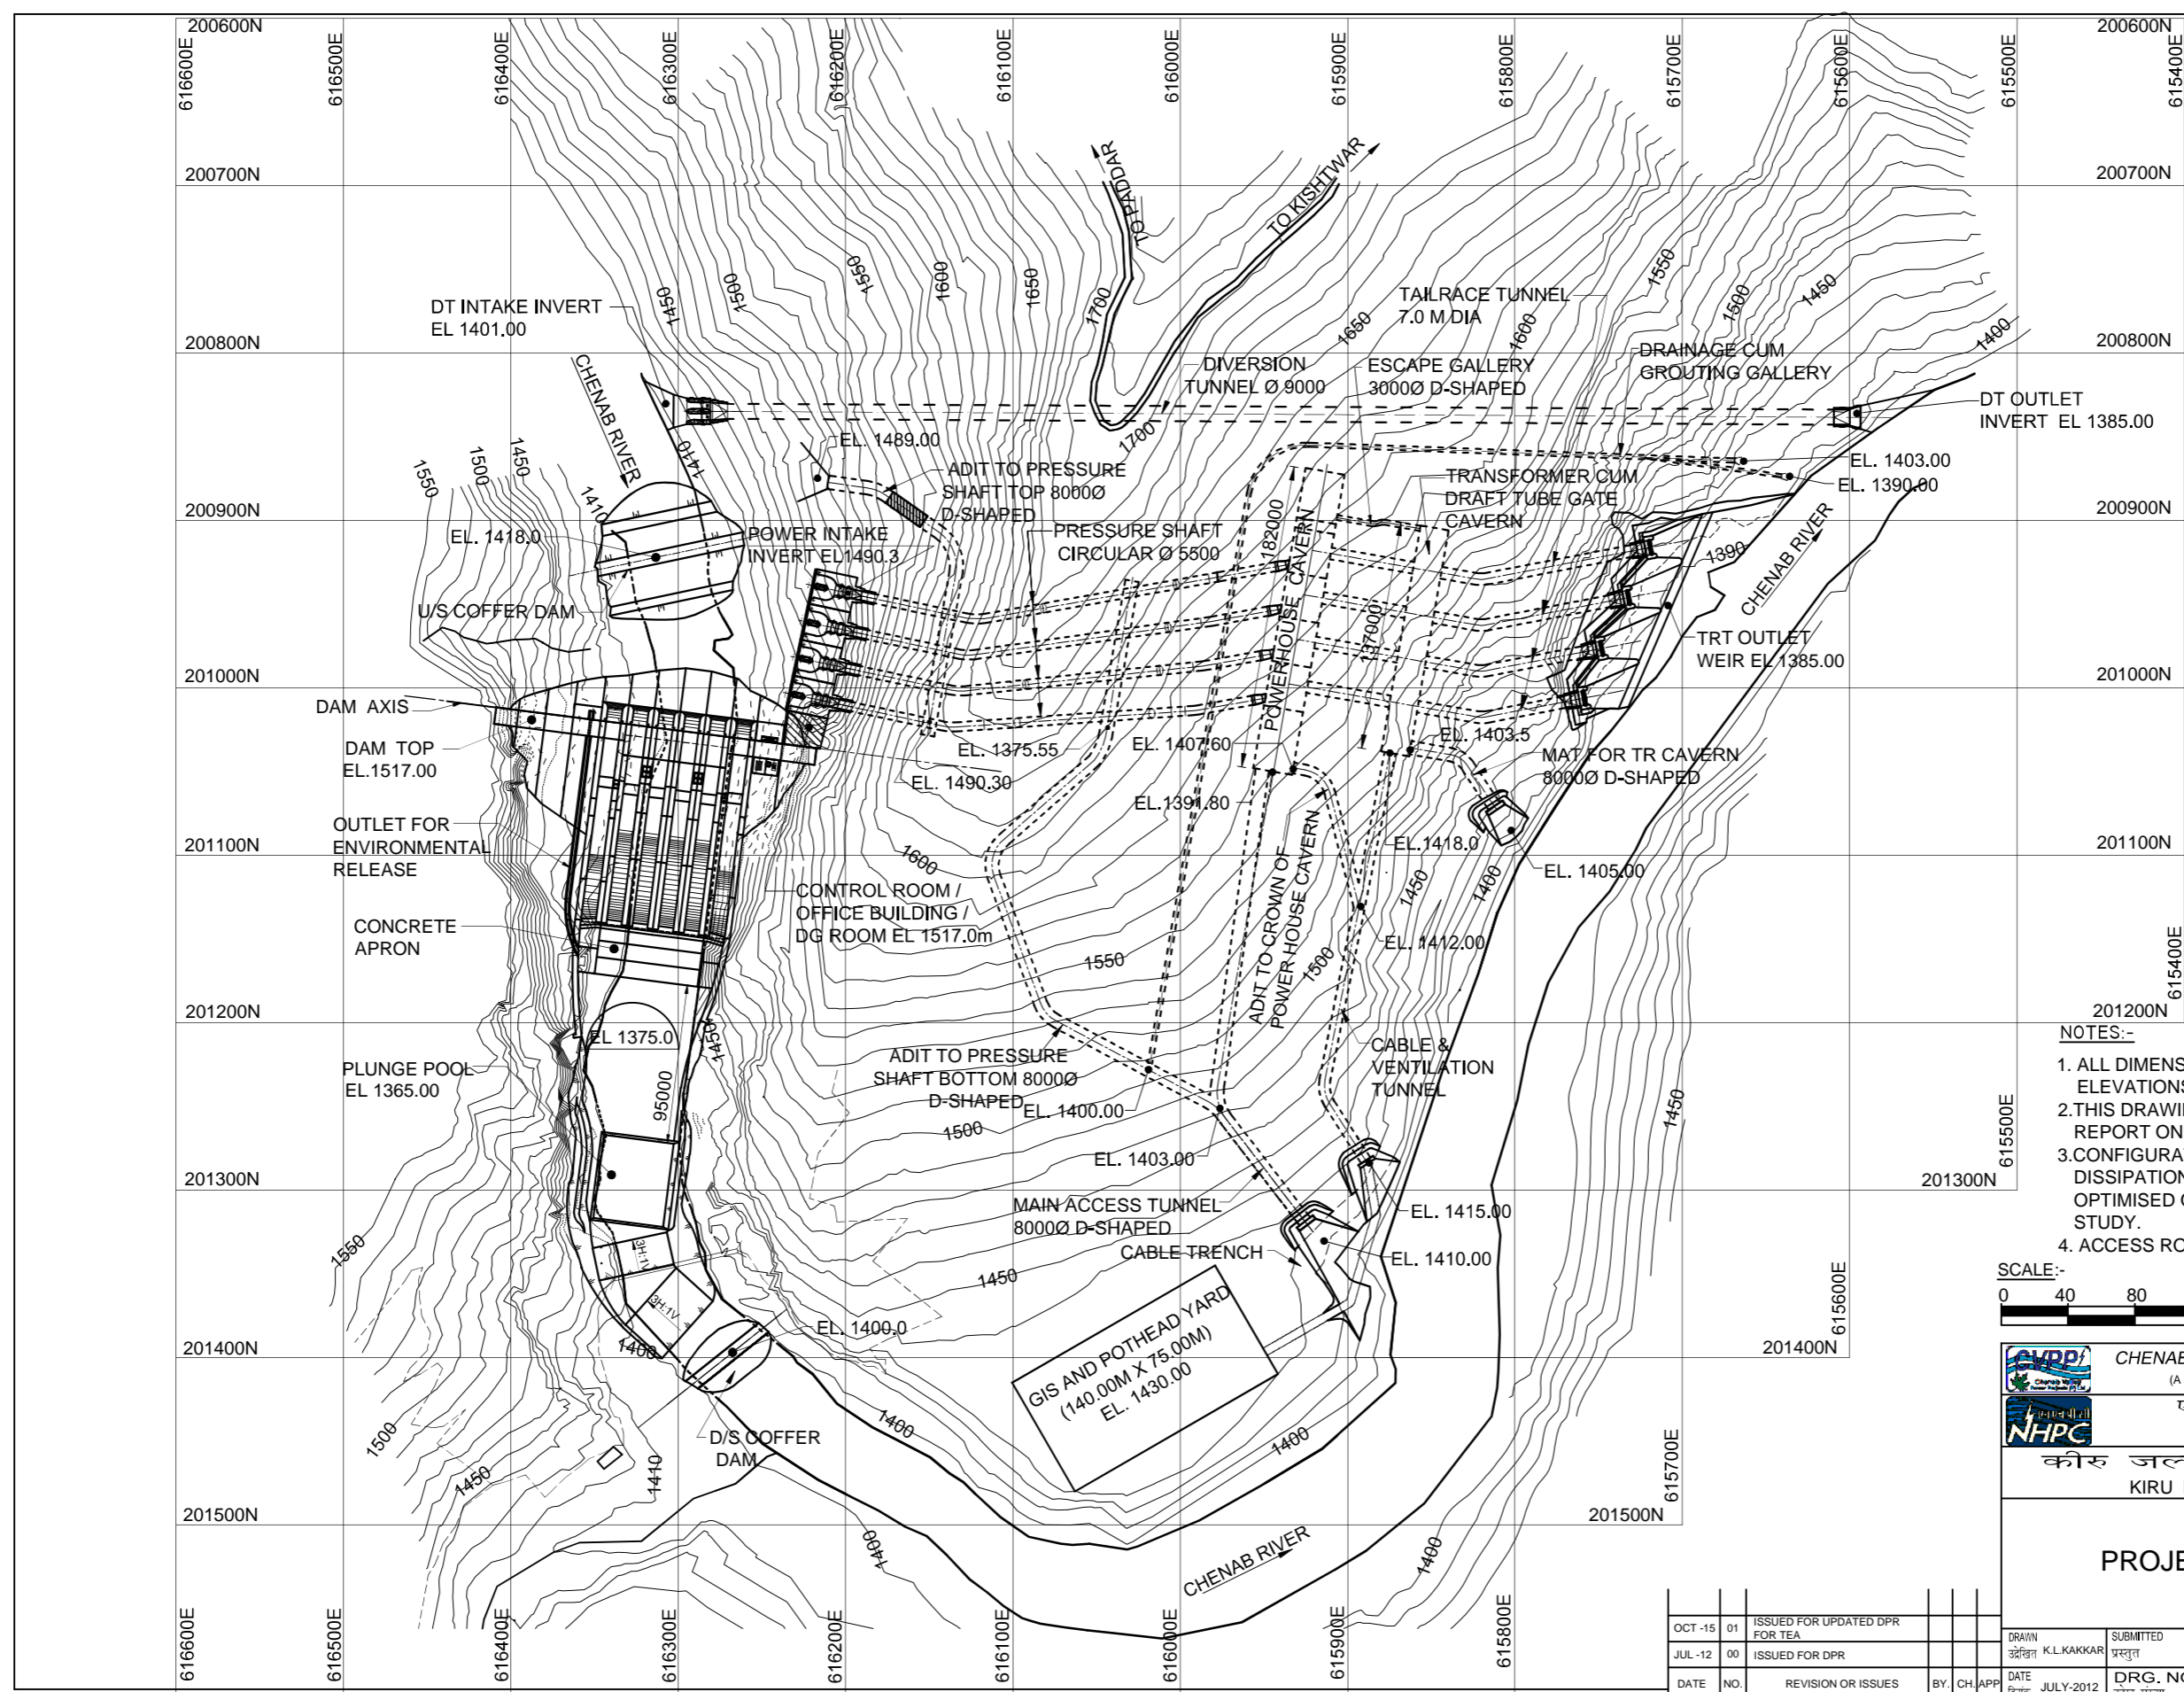

NOTES:-

1. ALL DIMENSIONS ARE IN MILIMETRE AND ELEVATIONS,GRIDS IN METRE.
- 2.THIS DRAWING IS FOR DETAILED PROJECT REPORT ONLY.
- 3.CONFIGURATION OF SPILLWAY & ENERGY DISSIPATION ARRANGEMENT SHALL BE OPTIMISED ON THE BASIS OF MODEL STUDY.
4. ACCESS ROAD HAS NOT BEEN SHOWN.

SCALE:-

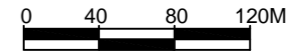

CHENAB VALLEY POWER PROJECTS (P) LTD.
(A Joint Venture of NHPC, JKSPDC & PTC(I) Ltd.)

एन एच पी सी लिमिटेड
(एन एच पी सी लिमिटेड)
NHPC Limited
(A GOVT. OF INDIA ENTERPRISE)

कीरु जल विद्युत परियोजना
KIRU HYDROELECTRIC PROJECT

PROJECT LAYOUT PLAN

OCT -15	01	ISSUED FOR UPDATED DPR FOR TEA																		
JUL -12	00	ISSUED FOR DPR																		
DATE	NO.	REVISION OR ISSUES	BY.	CH.	APP.	DATE	DRG. NO.	RECOMMENDED	APPROVED											
DATE						जुल-2012	उत्तर संख्या	NHKU	D	41	GA	002	01							