


PROJECT LOCATION MAP

- LEGEND**
- RIVER
 - METALLED ROADS
 - NALA

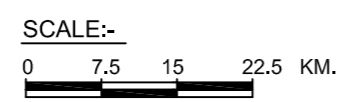

VICINITY MAP
NOT TO SCALE


THIS DRAWING HAS BEEN UPDATED AS PER DISCUSSIONS DURING TEA.

- NOTES :-**
1. THIS DRAWING IS FOR DETAILED PROJECT REPORT ONLY.

- LEGEND**
1. INTERNATIONAL BOUNDARY.
 2. STATE BOUNDARY
 3. RIVER
 4. ROAD
 5. STATE HEADQUARTER
 6. DISTRICT
 7. OTHER TOWNS
 8. RAILWAY LINE

		एन एच पी सी लिमिटेड (भारत सरकार का उद्यम) NHPC Limited (A GOVT. OF INDIA ENTERPRISE)	
पाकल दुल (द्रंगधुरन) जल विद्युत परियोजना PAKAL DUL (DRANGDHURAN) H.E PROJECT			
VICINITY MAP			
DRAWN अंकित	K.L.KAKKAR	SUBMITTED प्रस्तुत	RECOMMENDED अनुशंसित
DATE दिनांक	APRIL-2012	DRG. NO. अंक संख्या	NHPK-D-41-GA-001
APPROVED अनुमोदन			

DATE	NO.	REVISION OR ISSUES	BY	CH.	APP.

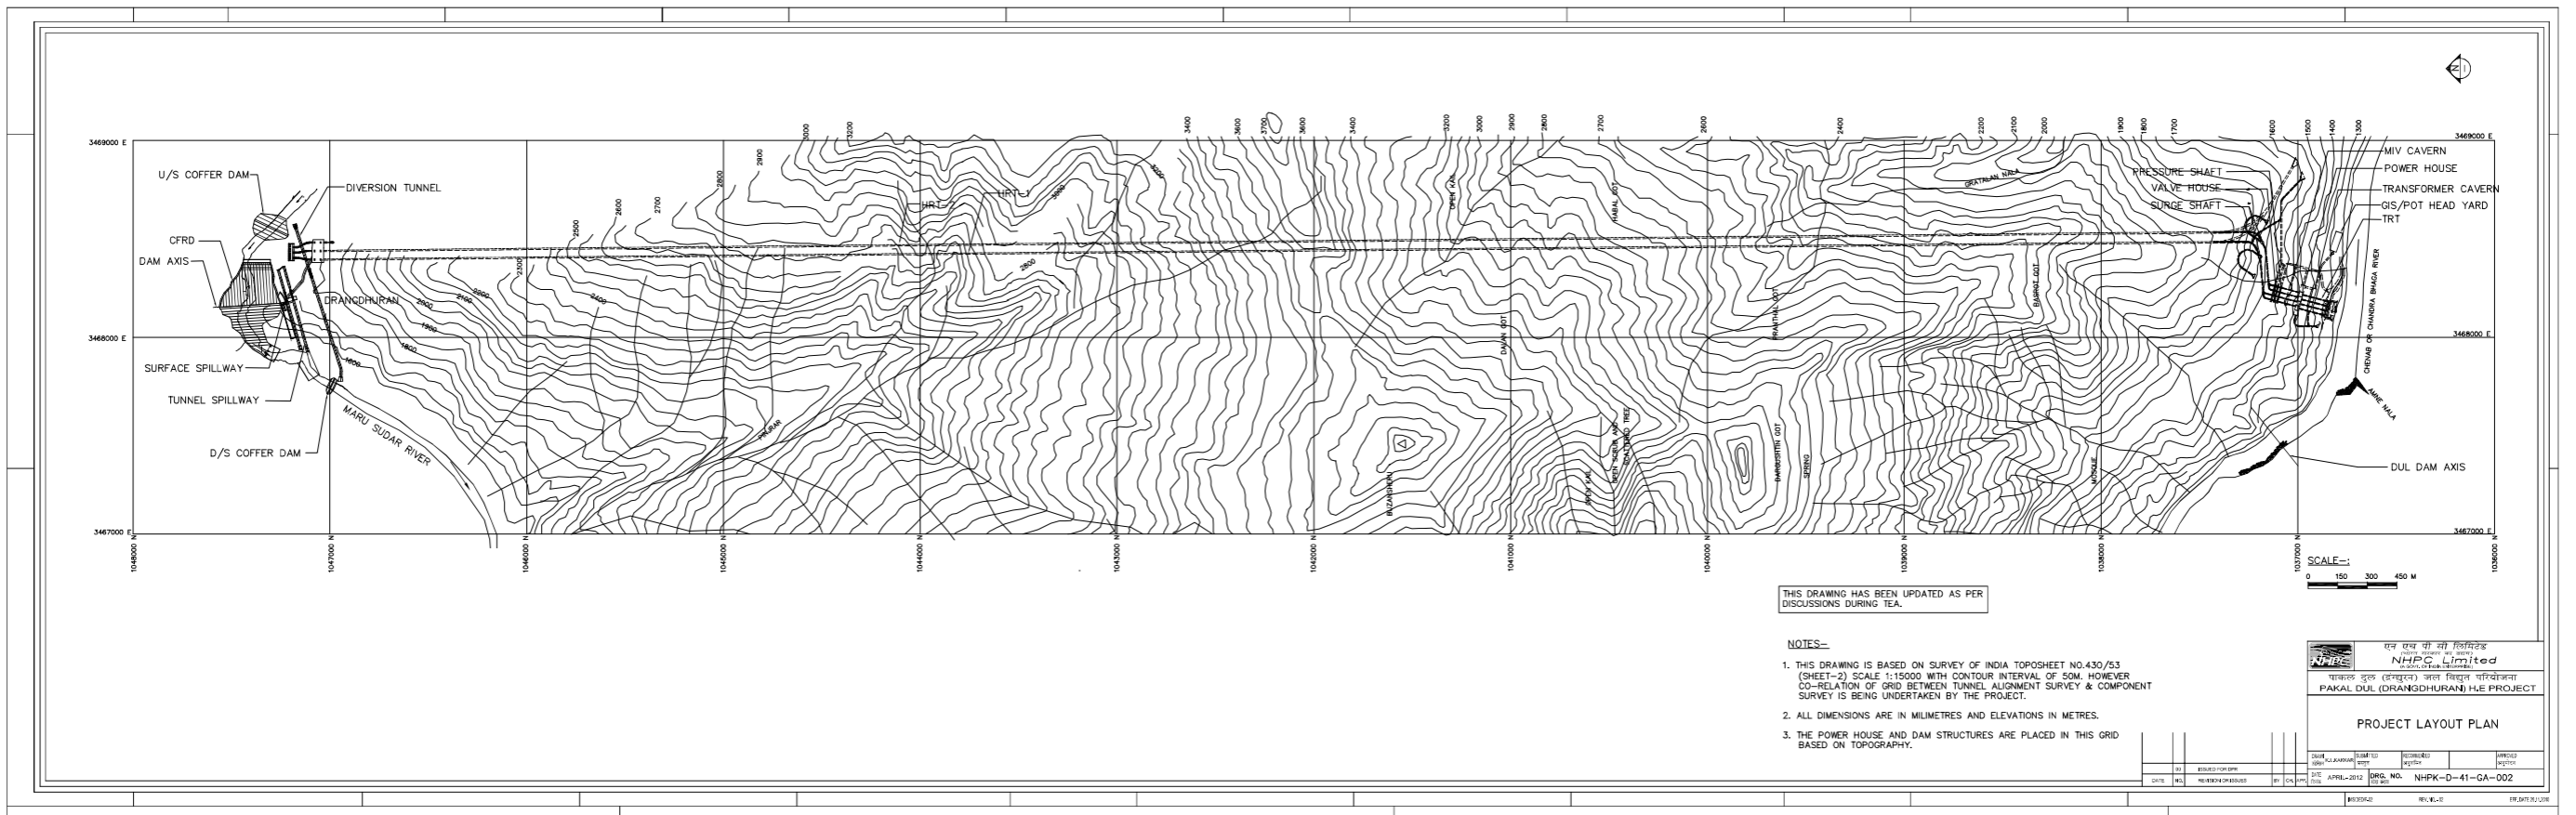

THIS DRAWING HAS BEEN UPDATED AS PER DISCUSSIONS DURING TEA.

NOTES:-

1. THIS DRAWING IS BASED ON SURVEY OF INDIA TOPOSHEET NO.430/53 (SHEET-2) SCALE 1:15000 WITH CONTOUR INTERVAL OF 50M. HOWEVER CO-RELATION OF GRID BETWEEN TUNNEL ALIGNMENT SURVEY & COMPONENT SURVEY IS BEING UNDERTAKEN BY THE PROJECT.
2. ALL DIMENSIONS ARE IN MILLIMETRES AND ELEVATIONS IN METRES.
3. THE POWER HOUSE AND DAM STRUCTURES ARE PLACED IN THIS GRID BASED ON TOPOGRAPHY.



 PAKAL DUL (DRANGDHURANI) H.E. PROJECT

PROJECT LAYOUT PLAN

